


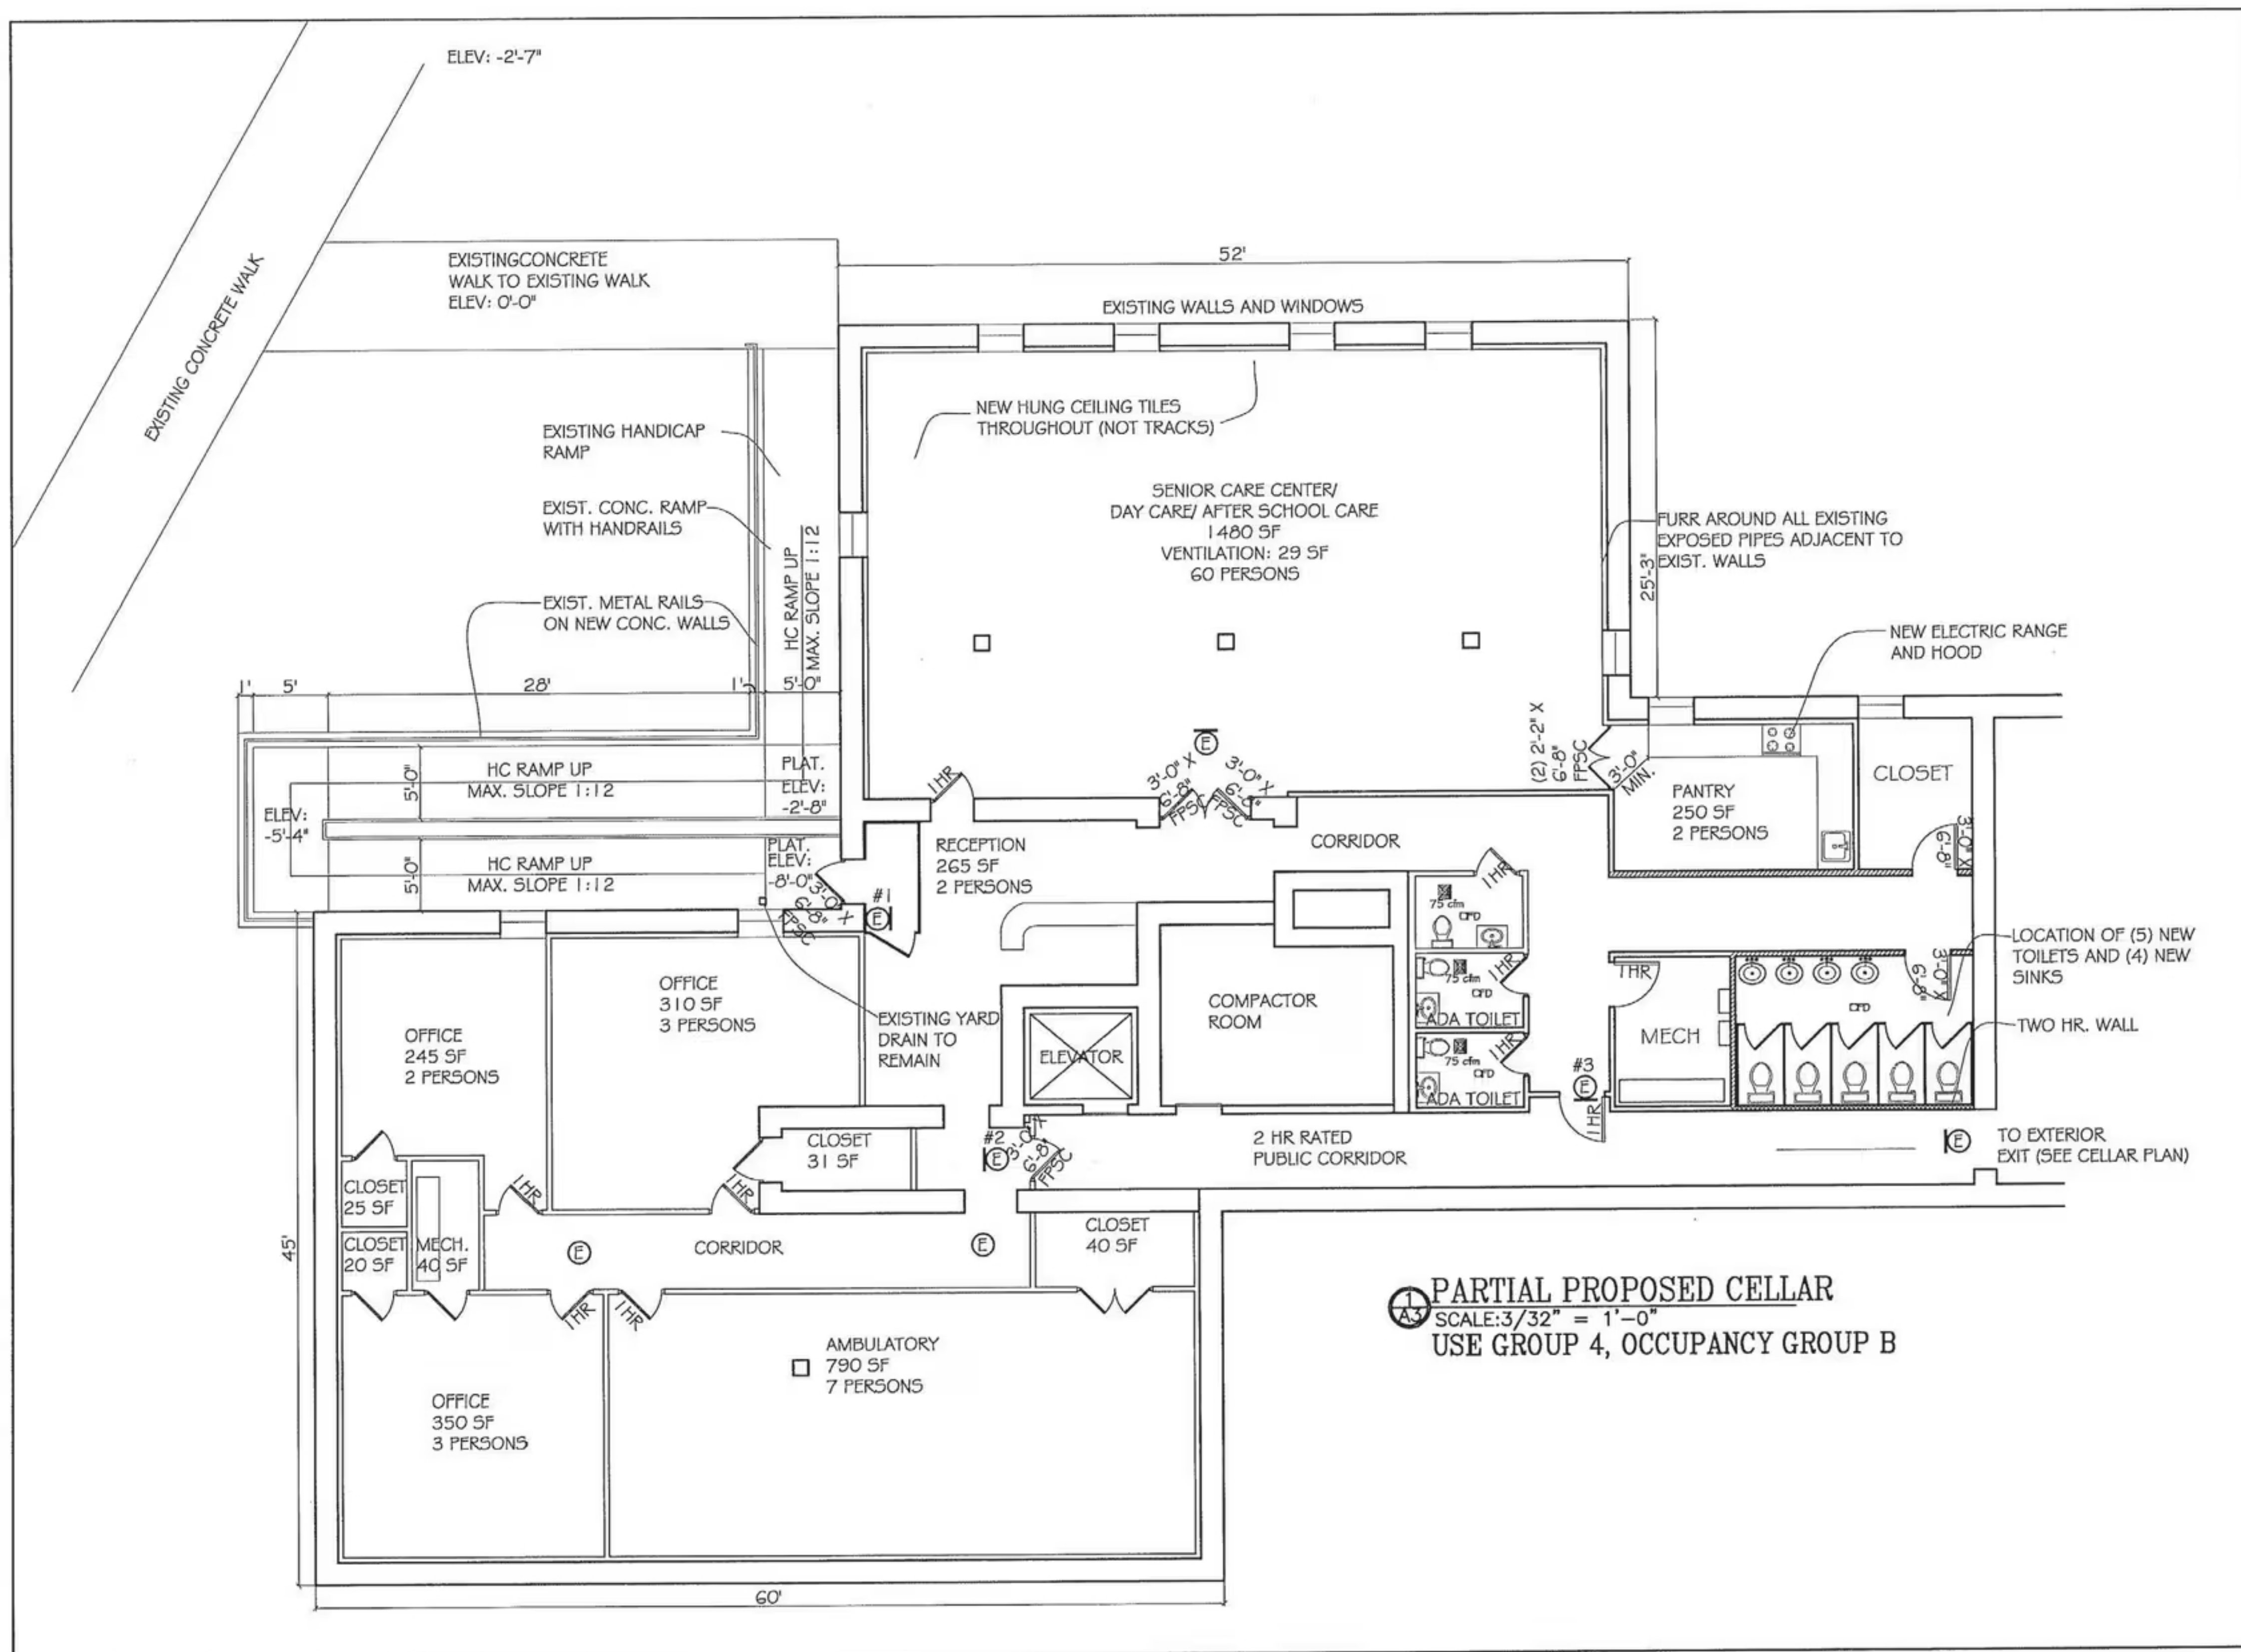

CARNER ASSOCIATES INC.
 23-25, SUITE 1F BELL BLVD.
 BAYSIDE NY. 11360
 PHONE: 718-224-0180

© COPYRIGHT CARNER ASSOC. INC. ALL RIGHTS RESERVED

JAMES ZAHARAKIS ARCH.
 75-72 197 STREET
 FLUSHING, NY. 11366
 PHONE: 718-217-2095

© COPYRIGHT CARNER ASSOC. INC. ALL RIGHTS RESERVED
 Architect's Seal

JOB # LABEL HERE	SITE LOCATION	
	20 - 24 / 28 SEAGIRT BLVD QUEENS, NY 11691	

SCOPE OF WORK:

INTERIOR RENOVATION
OF NON-LOAD BEARING
WALLS

REVISIONS

#	REASON	DATE

DRAWN BY: NICOLE

DATE: 9-20-12

FILE #: 43-2012

DRAWING TITLE

PROPOSED
PARTIAL CELLAR

A-003.00

SHEET #: 4 OF 5